

ONE WAY TRAFFIC


TWO WAY TRAFFIC

**1 TYPE 1 DRIVEWAY APPROACH DETAIL**

SCALE: NOT TO SCALE (PREFERRED STYLE FOR COMMERCIAL DEVELOPMENT)


**NOTE:**

1. SCRIBE SIDEWALK 1/2" DEPTH AT EACH 4'-0".
2. EXPANSION JOINT AT EACH 32'-0".
3. CURB AND GUTTER EXPANSION JOINT AT EACH 50'.
4. CURB AND GUTTER CONSTRUCTION JOINT AT EACH 10'.

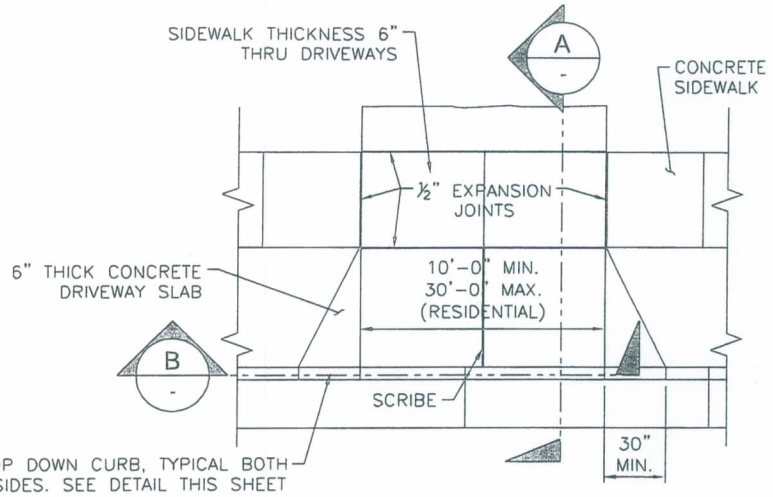


**2 TYPE 2 DRIVEWAY APPROACH DETAIL**

SCALE: NOT TO SCALE (PREFERRED STYLE FOR RESIDENTIAL DEVELOPMENT)

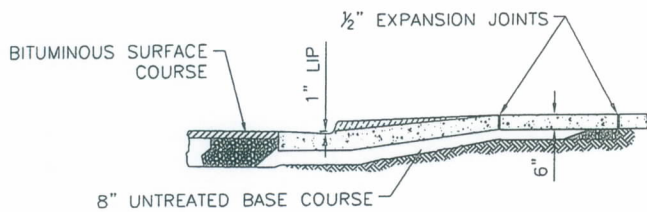

**A DRIVEWAY APPROACH SECTION**

SCALE: NOT TO SCALE

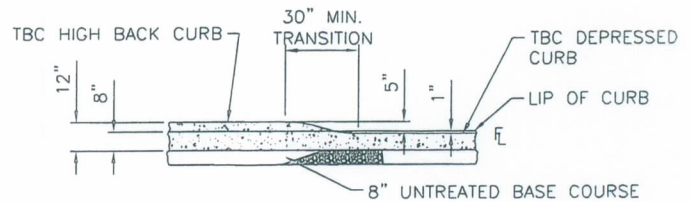

**B DRIVEWAY APPROACH SECTION**

SCALE: NOT TO SCALE

**STATEMENT OF USE**  
THIS DOCUMENT AND ANY ILLUSTRATIONS HEREON ARE PROVIDED AS STANDARD CONSTRUCTION DETAILS WITHIN SYRACUSE CITY. DEVIATION FROM THIS DOCUMENT REQUIRES APPROVAL OF SYRACUSE CITY. SYRACUSE CITY CORPORATION CAN NOT BE HELD LIABLE FOR MISUSE OR CHANGES REGARDING THIS DOCUMENT.

CAD FILE:  
SYRACUSE CITY STANDARDS  
DRAWN BY: BB  
DESIGN BY: BB  
CHECKED BY: RCW  
LAST UPDATED: 11/11/2011  
DATE ADOPTED: 2/14/2012



**DEVELOPMENT STANDARDS**  
**SYRACUSE CITY CORPORATION**

DRIVEWAY DETAILS

SHEET

5

NO.	REVISION DESCRIPTION	BY	APR.	DATE